


- 41 Light aftship
- 42 Heater
- 43 Sock. ER
- 44 Sock. Aftship
- 45 Sock. kitch.SB
- 46 Sock. kitch.PS
- 47 Spare
- Light midship 31
- Sock. 400V 32
- Sock. workshop.SB+waterroom 33
- Sock. workshop.PS 34
- Spare 35
- Sock. outside 36

			L1	L2	L3	N	earth	line	1	2	3	4	length
X	Socket	Tumble dryer	16A	11.1		11.2	26.4	1	X	X	X	X	9.0
X	Socket	Wasmachine	16A	11.3		11.4	26.4	2	X	X	X	X	9.0
X	Socket	Charger I	16A	13.1		13.2	13.3	3	X	X	X	X	39.5
X	Socket	Charger II	16A		14.1	14.2	14.3	4	X	X	X	X	39.5
X	Socket	Charger M	10A		15.1	15.2	15.3	5	X	X	X	X	39.5
X	Socket	Charger C	10A		16.1	16.2	16.3	11	X	X	X	X	17.5
X	Socket	Aux. Room	16A	17.1	17.2	17.3	17.4	17.5	12	X	X	X	17.5
X	Socket	Switchboard 2	16A	01.1	01.2	01.3	01.4	01.5	13	X	X	X	3.5
X	Socket	Switchboard 3	25A	03.1	03.4	04.1	05.1	05.4	14	X	X	X	3.0
X	Light	Office	10A	21.1		21.2	21.3	21	X	X	X	X	11.0
X	Light	Bedroom-fore	10A		22.1	22.2	22.3	22	X	X	X	X	20.0
X	Light	Bathroom						23	X	X	X	X	11.0
X	Light	Laundry						24	X	X	X	X	9.0
X	Light	Living room						25	X	X	X	X	10.5
X	Light	Bedrooms-aft						26	X	X	X	X	10.5
X	Socket	Compressor	40A	25.1		25.2	25.3	27	X	X	X	X	24.0
X	Socket	Office	16A		23.1	23.2	23.3	28	X	X	X	X	24.0
X	Socket	Aux. Room		24.1		24.2	24.3	29	X	X	X	X	24.5
X	Socket	Store	16A					31	X	X	X	X	
X	Socket	Bedroom-fore						32	X	X	X	X	
X	Socket	Laundry	16A		26.1	26.2	26.3	33	X	X	X	X	
X	Socket	Bathroom						34	X	X	X	X	
X	Socket	Living room SB (2nd floor)	16A		27.1	27.2	27.3	35	X	X	X	X	
X	Socket	Living room PS (kitchen)	16A	28.1		28.2	28.3	41	X	X	X	X	
X	Socket	Bedrooms-aft	16A		29.1	29.2	29.3	43	X	X	X	X	
X	Light	Workshop	10A		31.1	31.2	31.3	44	X	X	X	X	
X	Light	Waterroom						45	X	X	X	X	
X	Socket	Workshop 400V	16A	32.1	32.2	32.3	32.4	32.5	46	X	X	X	
X	Socket	Workshop SB	16A	33.1		33.2	33.3	221	X	X	X	X	10.0
X	Socket	Workshop PS	16A		34.1	34.2	34.3	222	X	X	X	X	7.0
X	Socket	Outside	10A			36.2	36.3	223	X	X	X	X	10.0
X	Light	Engine room	10A		41.1	41.2	41.3	224	X	X	X	X	10.0
X	Socket	Heater	10A		42.1	42.2	42.3	271	X	X	X	X	24.5
X	Socket	Engine room	16A		43.1	43.2	43.3	272	X	X	X	X	14.0
X	Socket	Kitchen	16A		44.1	44.2	43.4	311	X	X	X	X	
X	Socket	Kitchen SB	16A		45.1	45.2	45.3	TOTAL					390
X	Socket	Kitchen PS	16A		46.1	46.2	46.3						

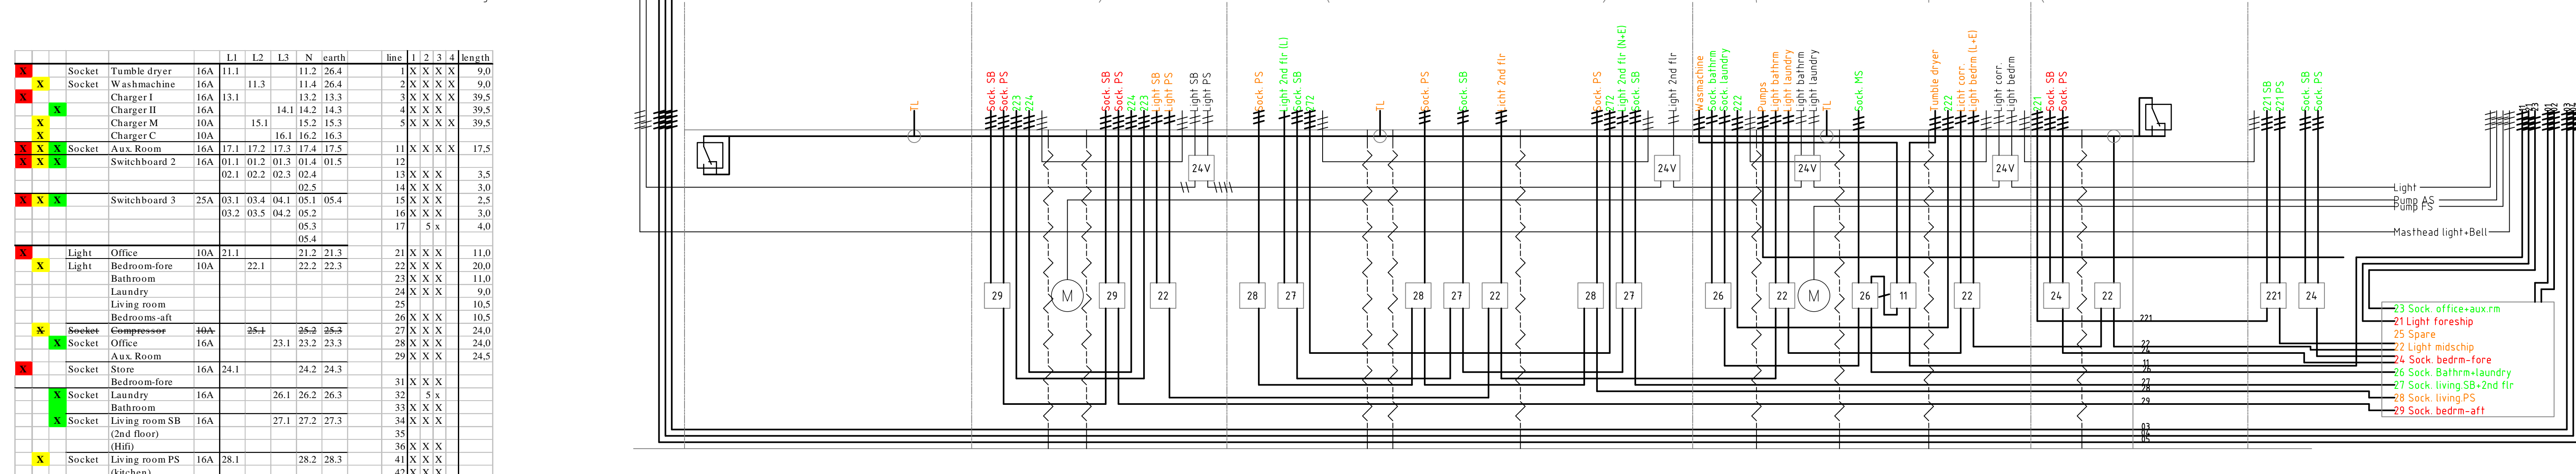

Status: APPROVED FOR CONSTRUCTION
D.D. 17 JUNE 2009 2130h

Neve's Creations

JB Bakamekade
NL-Rotterdam
www.neveships.nl
tel : 0031 (0) 624 717540
fax : 0031 (0) 10 7146702

Electric lines - Overview

Am. proj. Scale : nts
Unit :
Ship : mv Oklarena

Project nr. OKLA0902
Drawing nr. 562-20

Drawn : Dirk Neve
Check :
Date : May 2009

Sheet 1/4
Size A1